


REG'D
 14 ²
 NO.

L
A
N
E

PLAN
 2 13
 F5554

SITE PLAN
 SCALE 1:200

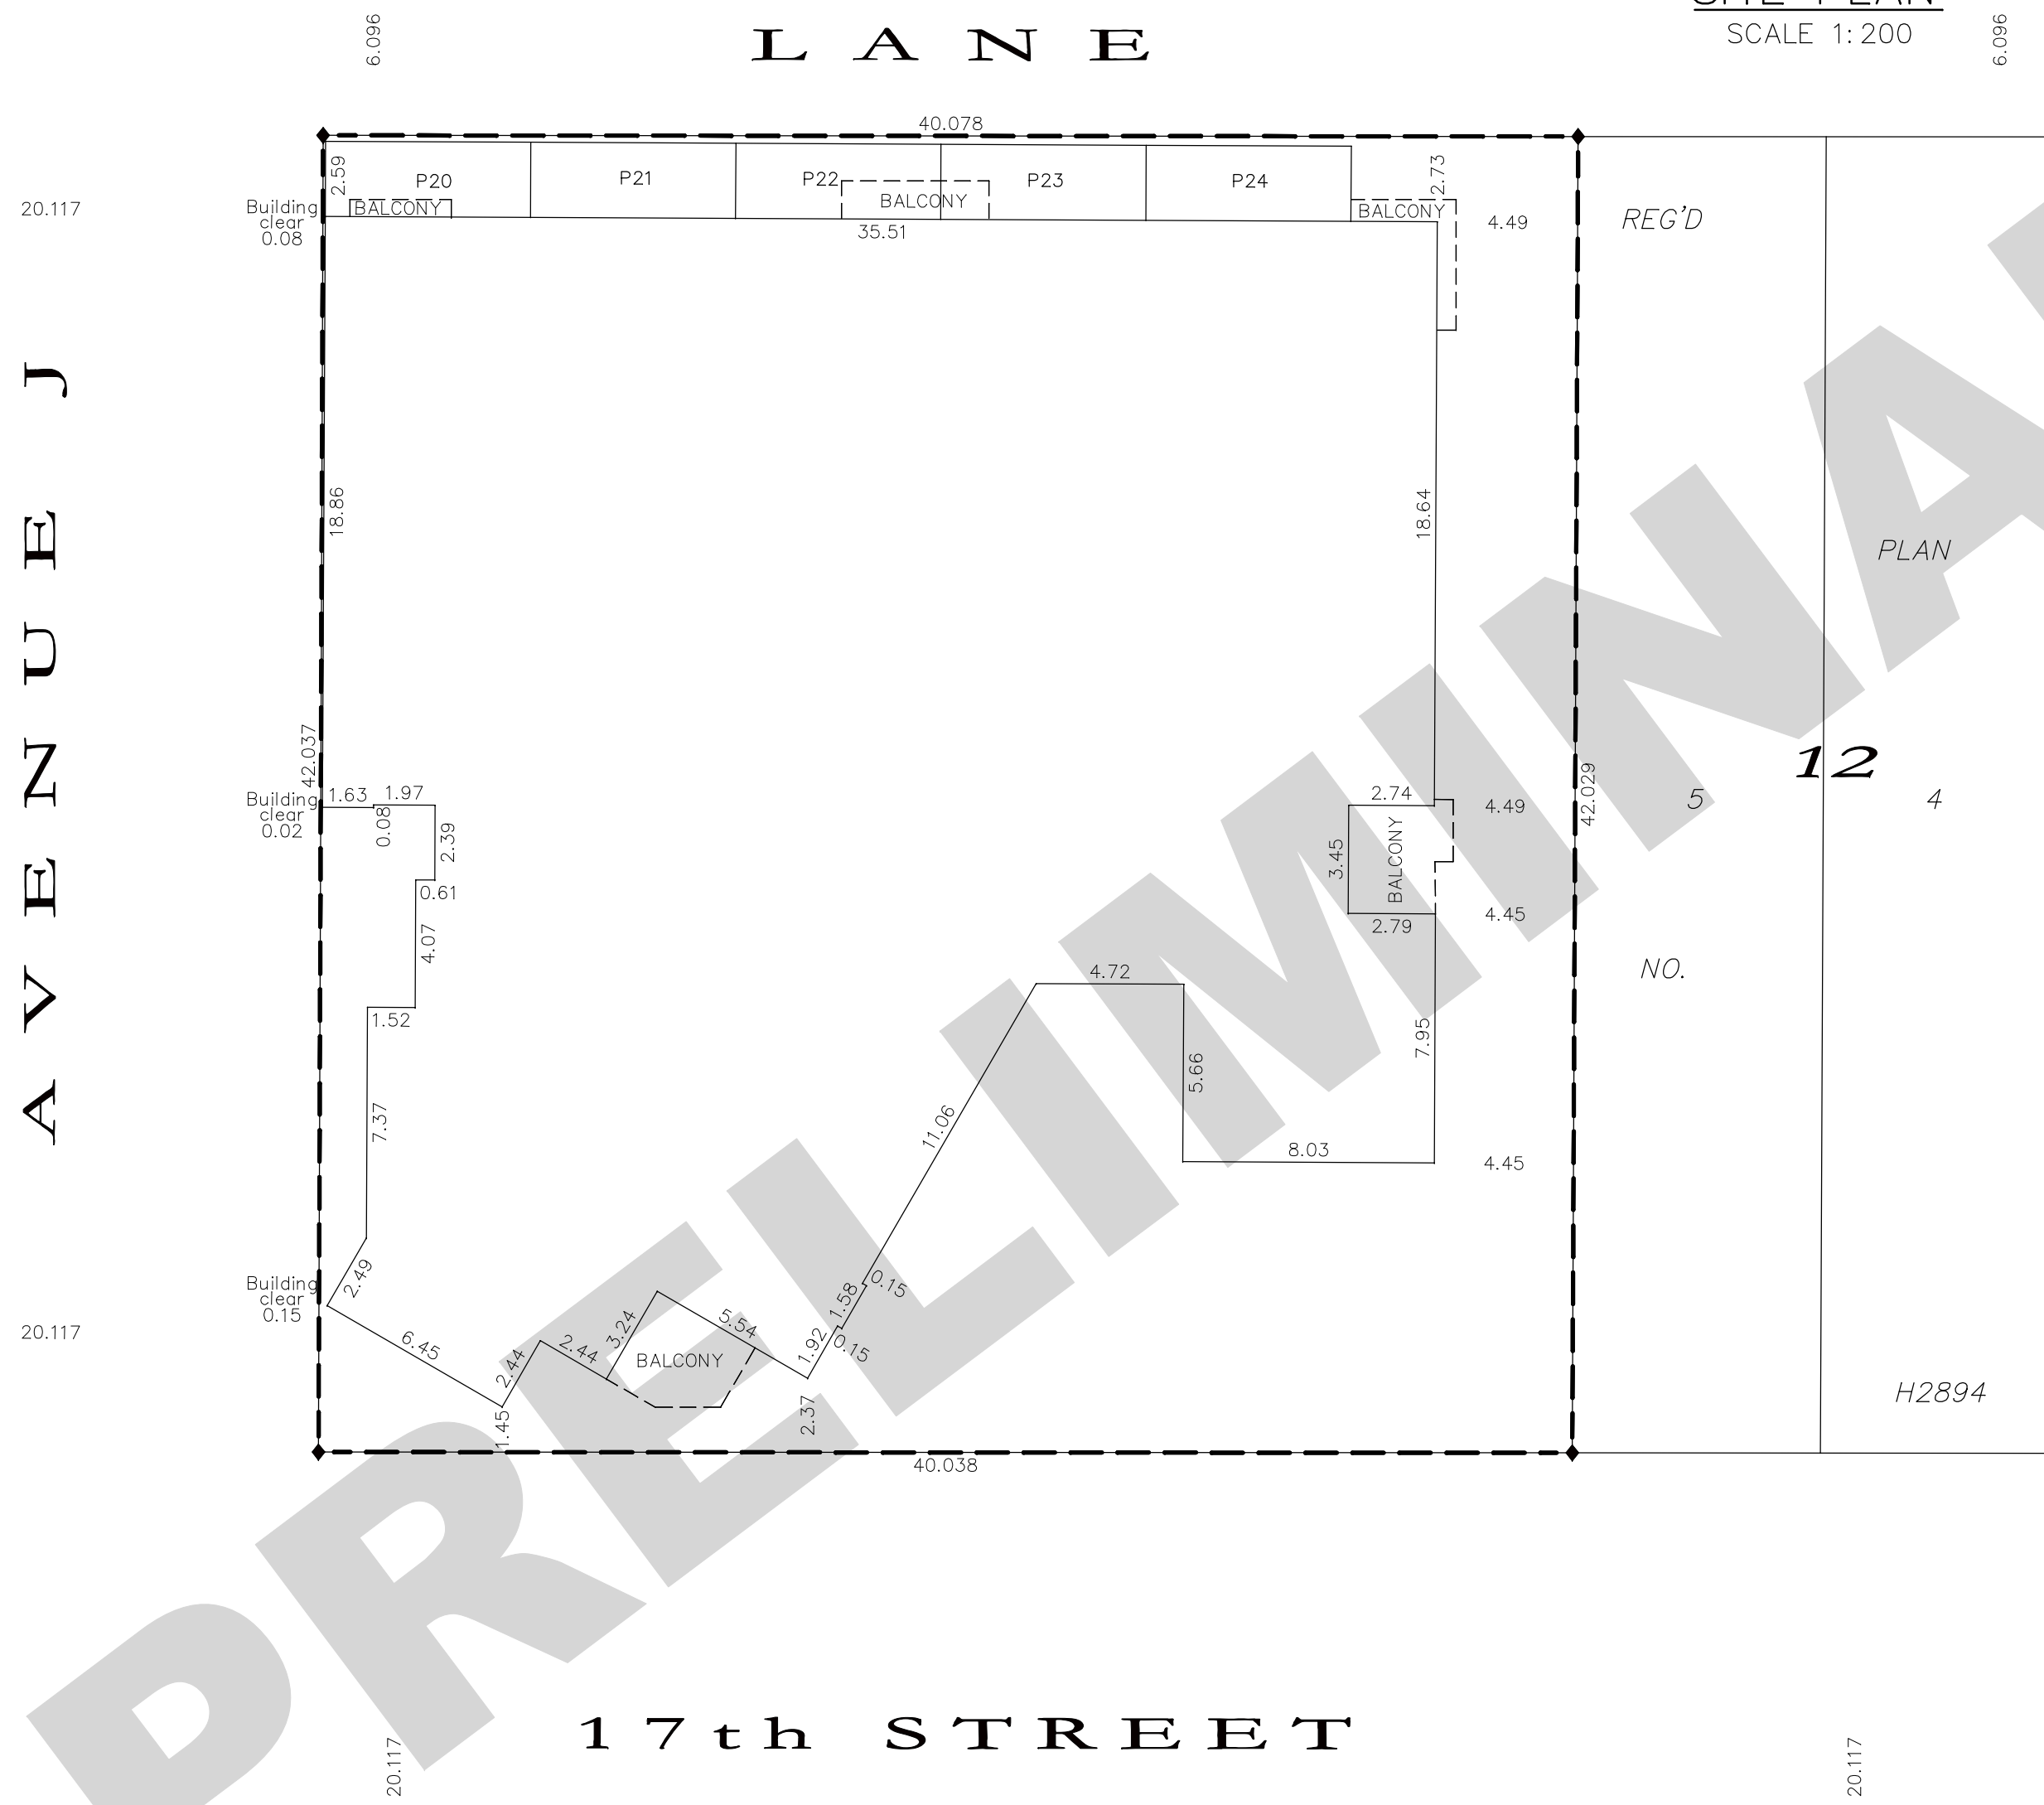

PLAN OF SURVEY SHOWING SURFACE BUILDING CONDOMINIUM FOR
Lots 6 - 10 in Block 12
Reg'd Plan No. H2894
S.W. 1/4 OF SECTION 29
TWP. 36, RGE. 5, W. 3rd MER.
SASKATOON, SASKATCHEWAN
BY T.R. WEBB, S.L.S.
SCALE AS SHOWN
FEBRUARY 2012

LEGEND




1. Dimensions shown are in metres and decimals thereof.
2. Measurements indicating the position of the building in relation to the outer boundaries of the parcel are taken to the concrete foundation at ground level.
3. Regular residential unit numbers are shown as 1, 2, 3, etc. on sheets 3 to 5.
4. Regular residential unit boundaries are shown on Sheets 3, 4, and 5 by a heavy solid line and are defined as follows:
 - the exterior surface of any interior finishing material that forms the surface of any common and exterior wall, floor, or ceiling.
5. Standard iron posts found are shown thus...
6. The doors and windows form part of the regular residential units.
7. All exterior surfaces are common property.
8. The owner of each regular residential unit shall have exclusive use of that balcony to which that unit has sole access.
9. Parking spaces are in accordance with Section 11(1)(a) of The Condominium Property Act.
10. All areas not designated with a unit number are common property.
11. Area to be approved is outlined by a heavy dashed line.
12. The parcel within the line of approval has an Extension 0.

Prepared by

Webb Surveys
 © 2012
 10-2155sc B.J.F.


LEGEND

- Dimensions shown are in metres and decimals thereof.
- Measurements are shown along unit boundary.
- Unit numbers are shown as 1, 2, 3, etc.
- Unit boundaries are shown by a heavy solid line.

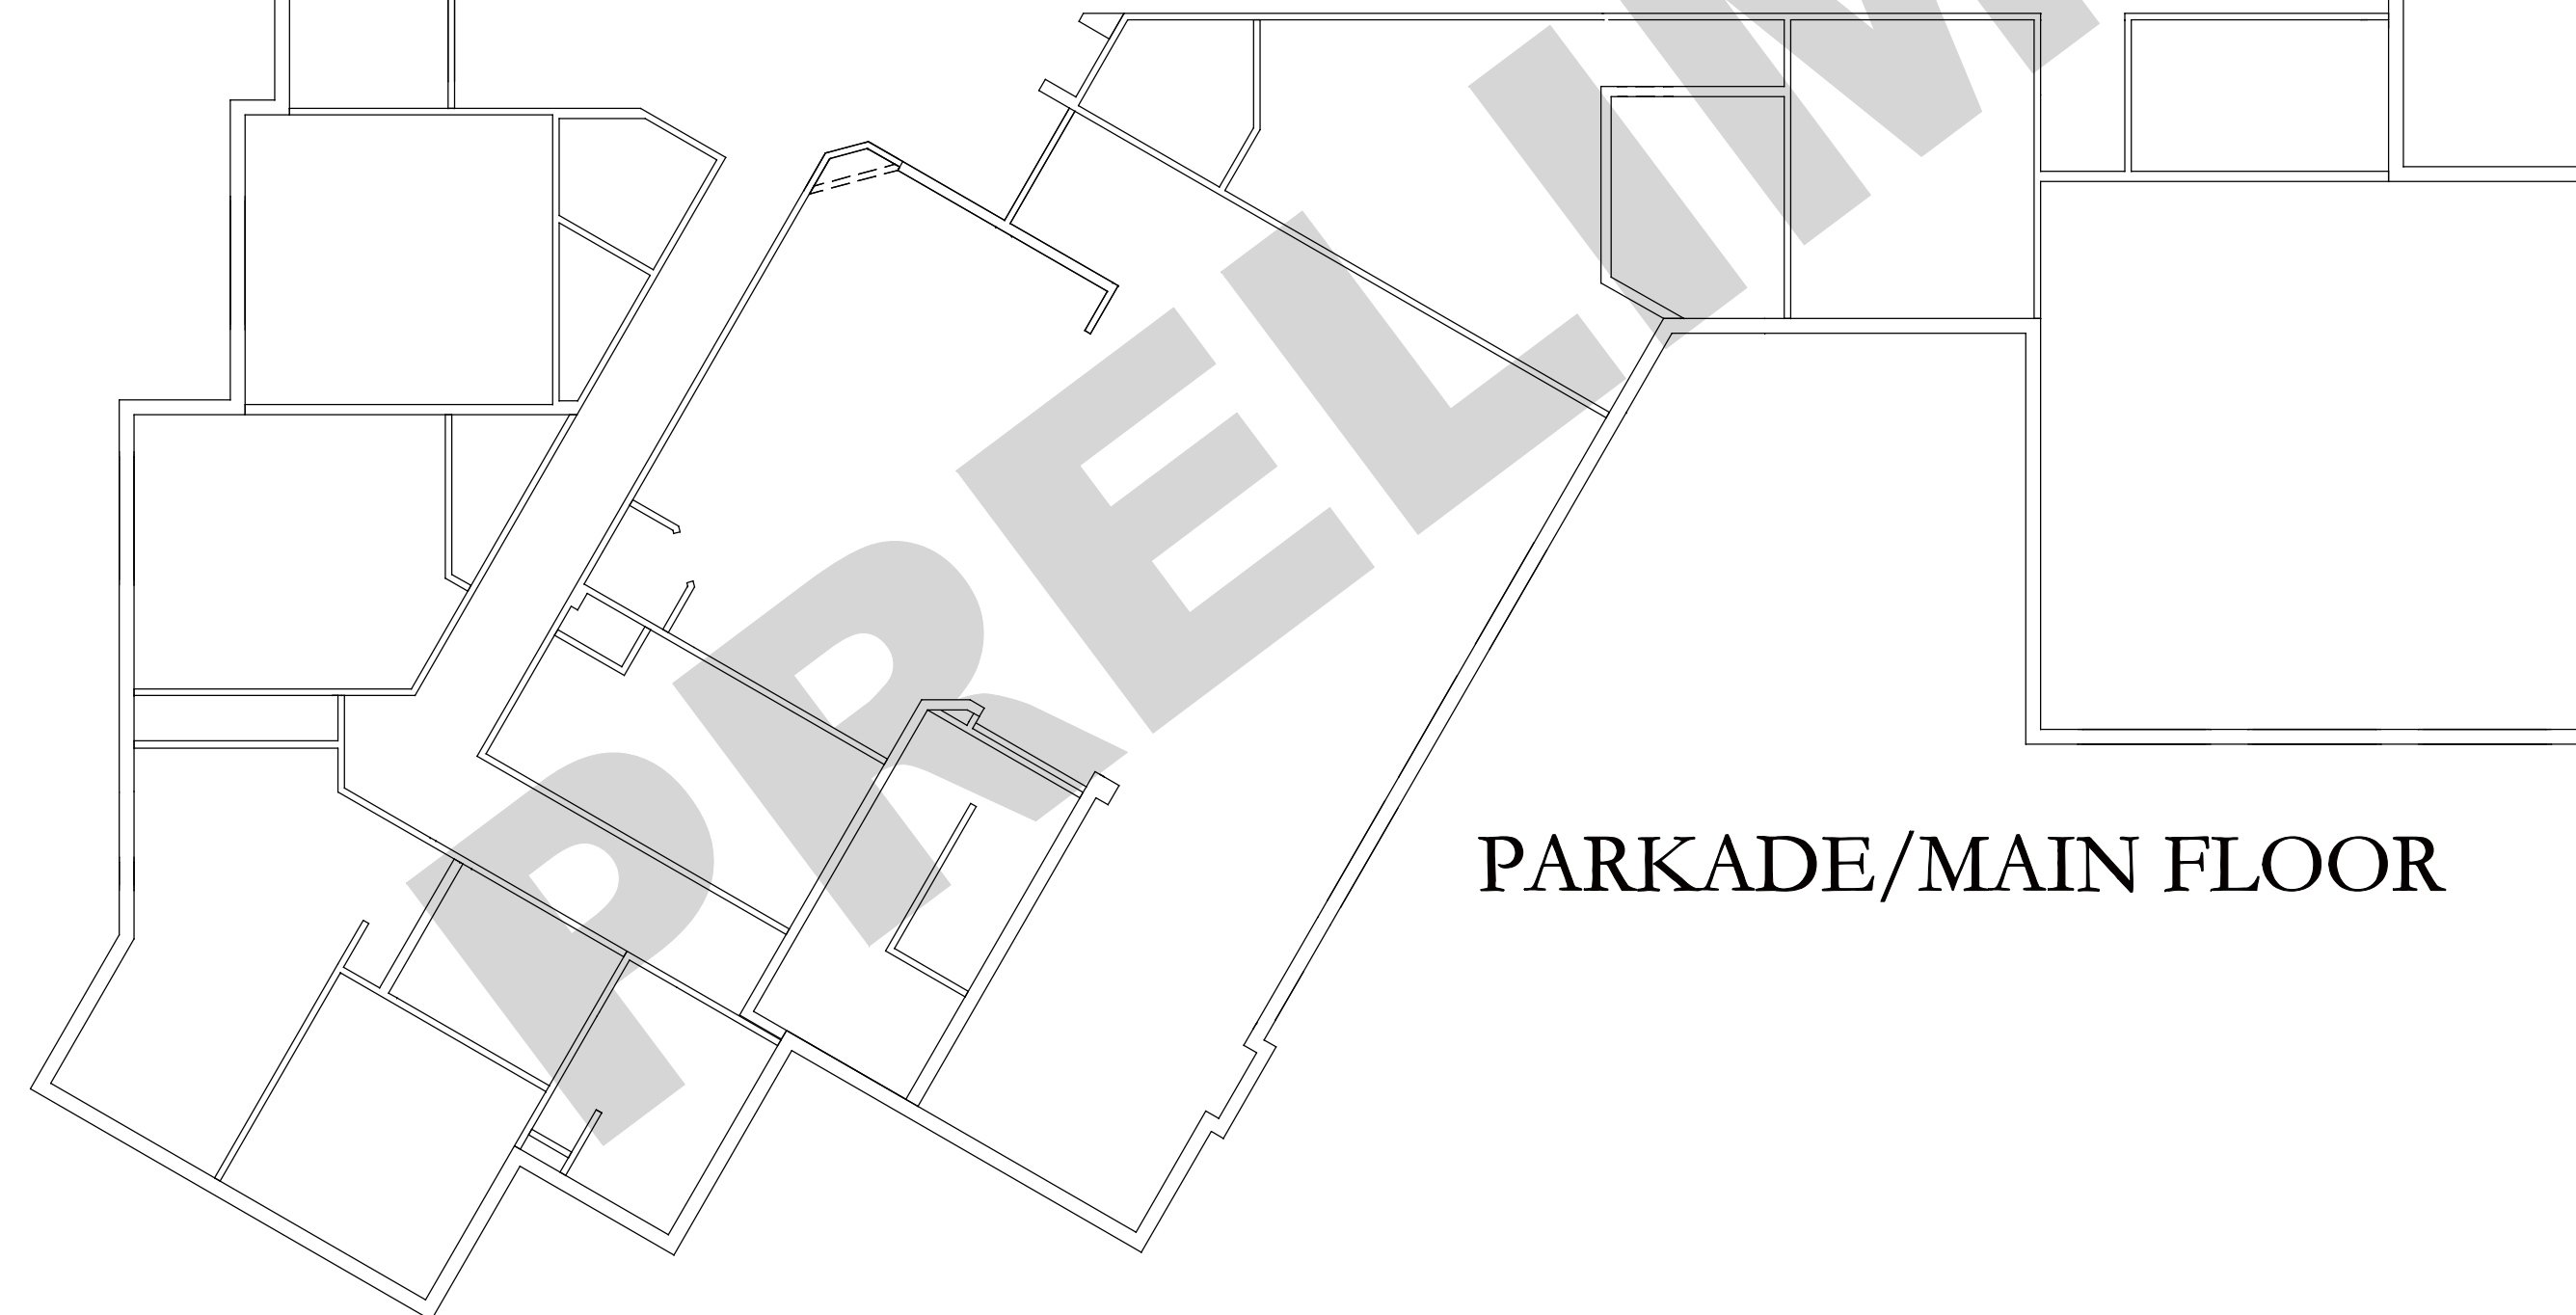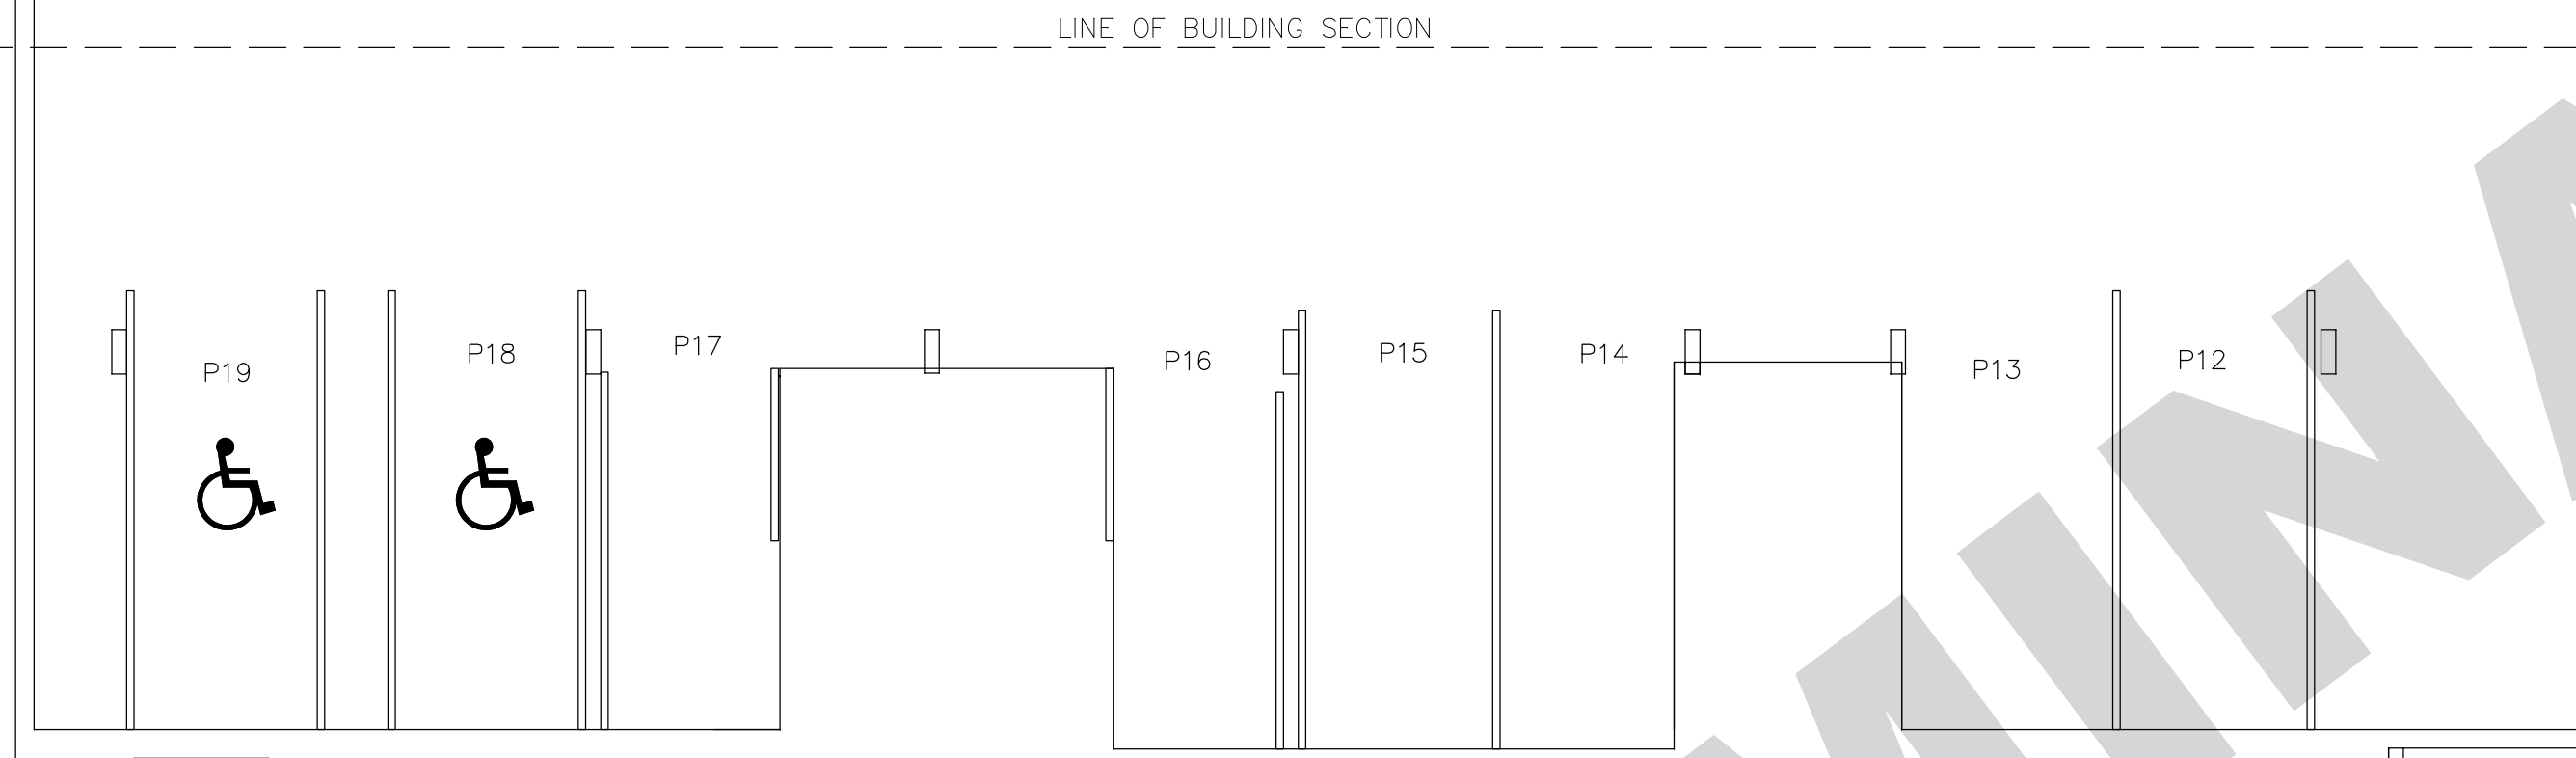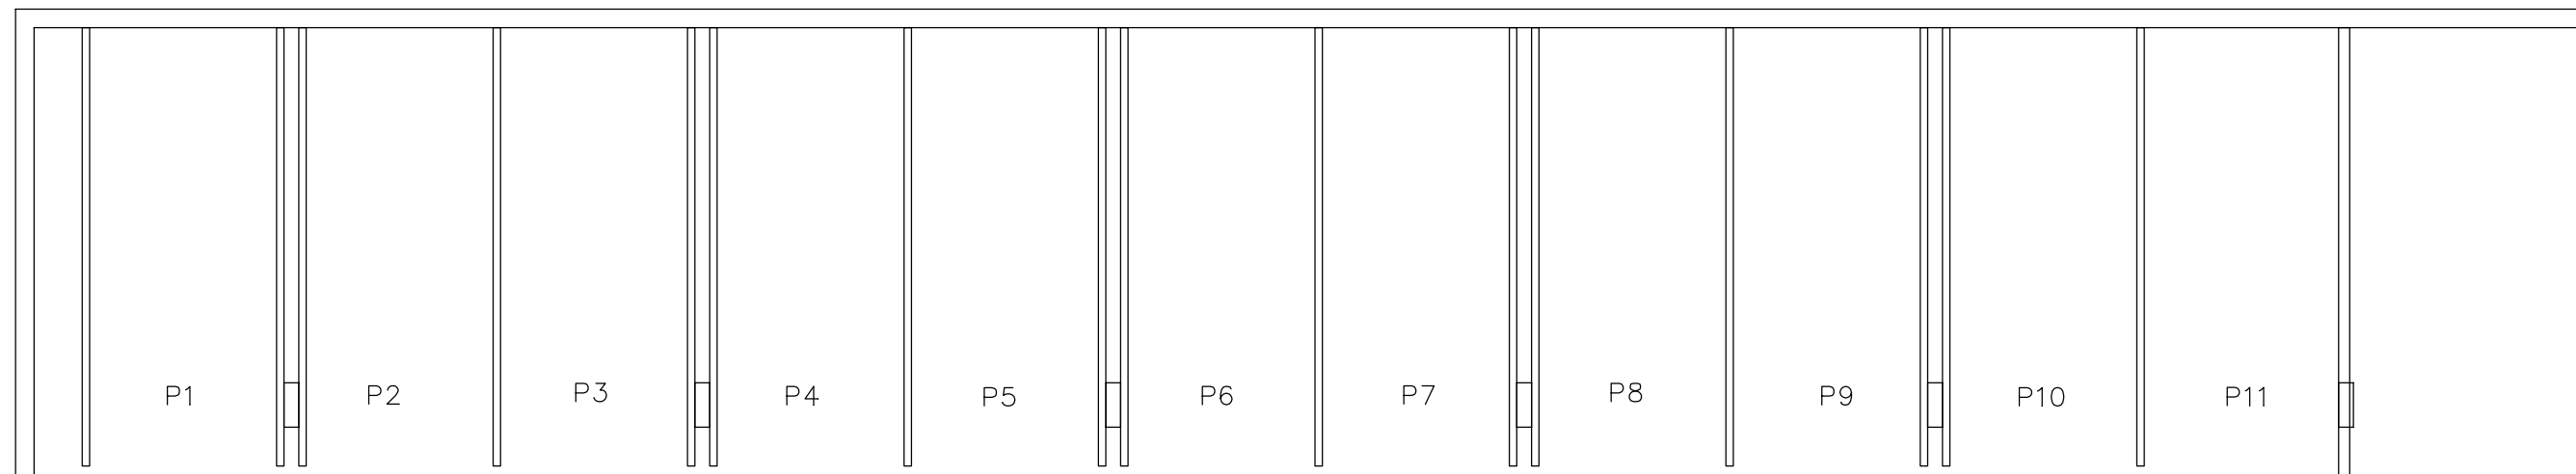

PARKADE/MAIN FLOOR


LEGEND
- Dimensions shown are in metres and decimals thereof.
- Measurements are shown along unit boundary.
- Unit numbers are shown as 1, 2, 3, etc.
- Unit boundaries are shown by a heavy solid line.

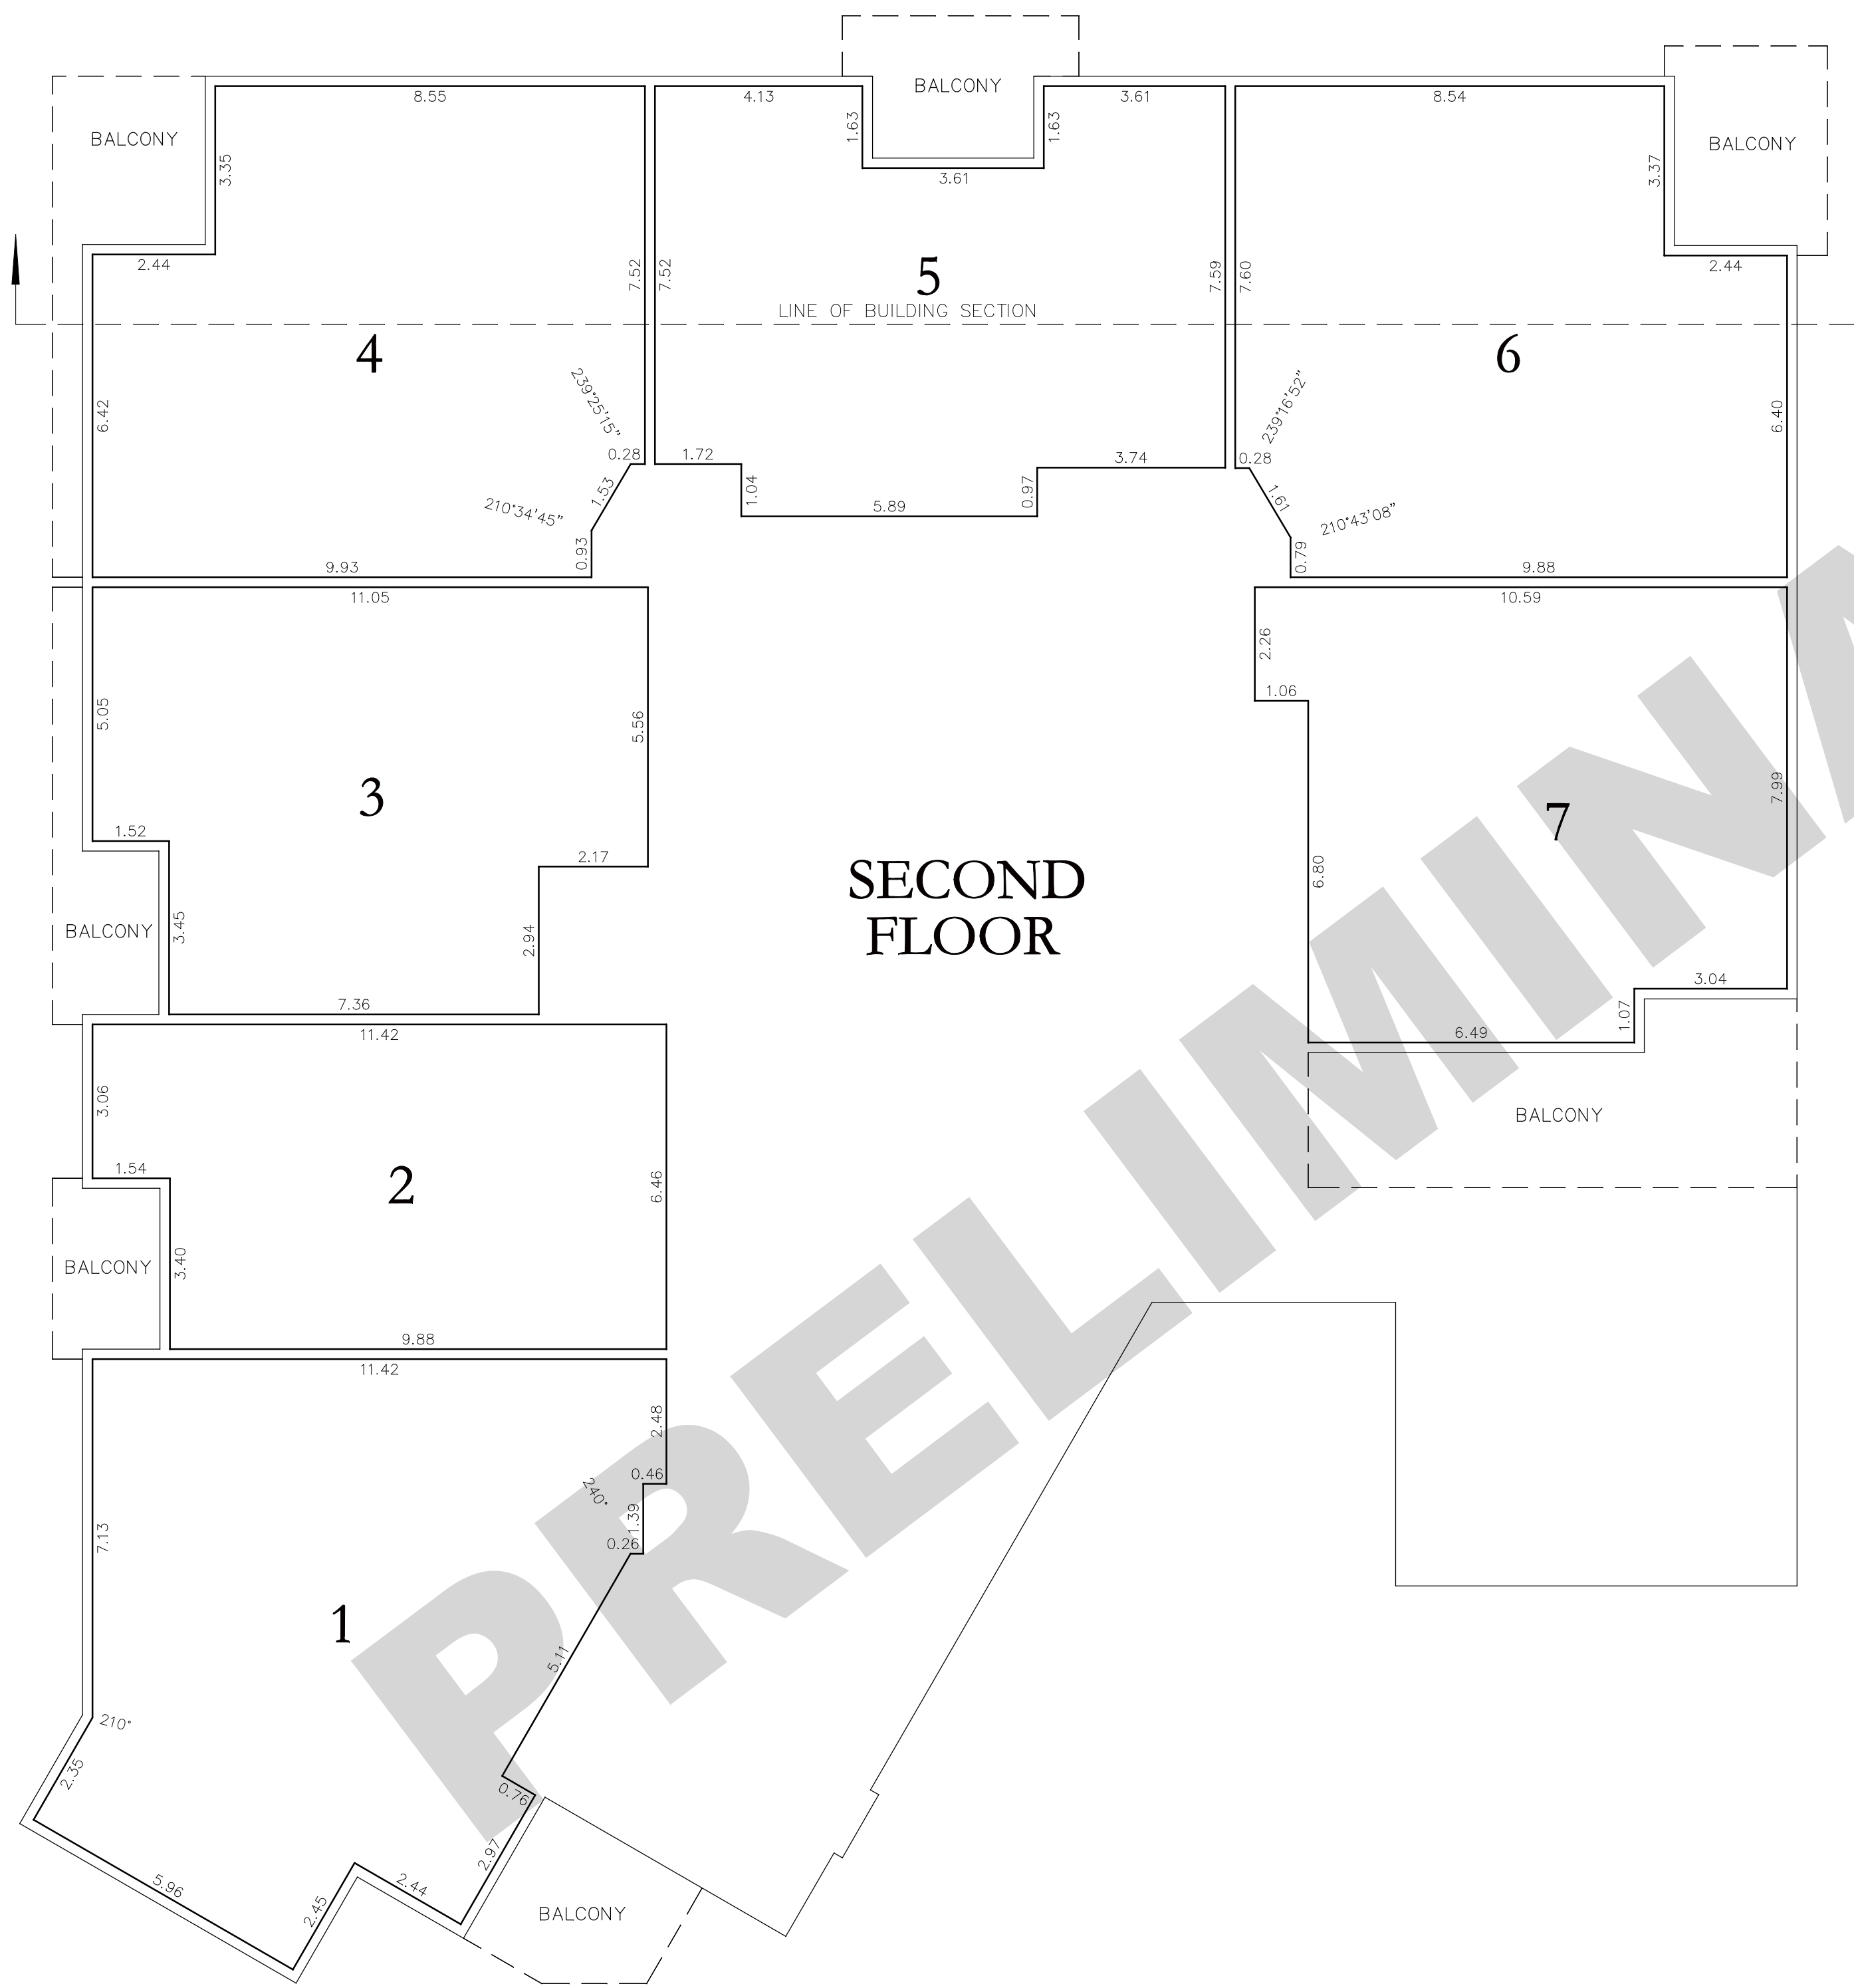

SECOND FLOOR


LEGEND

- Dimensions shown are in metres and decimals thereof.
- Measurements are shown along unit boundary.
- Unit numbers are shown as 1, 2, 3, etc.
- Unit boundaries are shown by a heavy solid line.

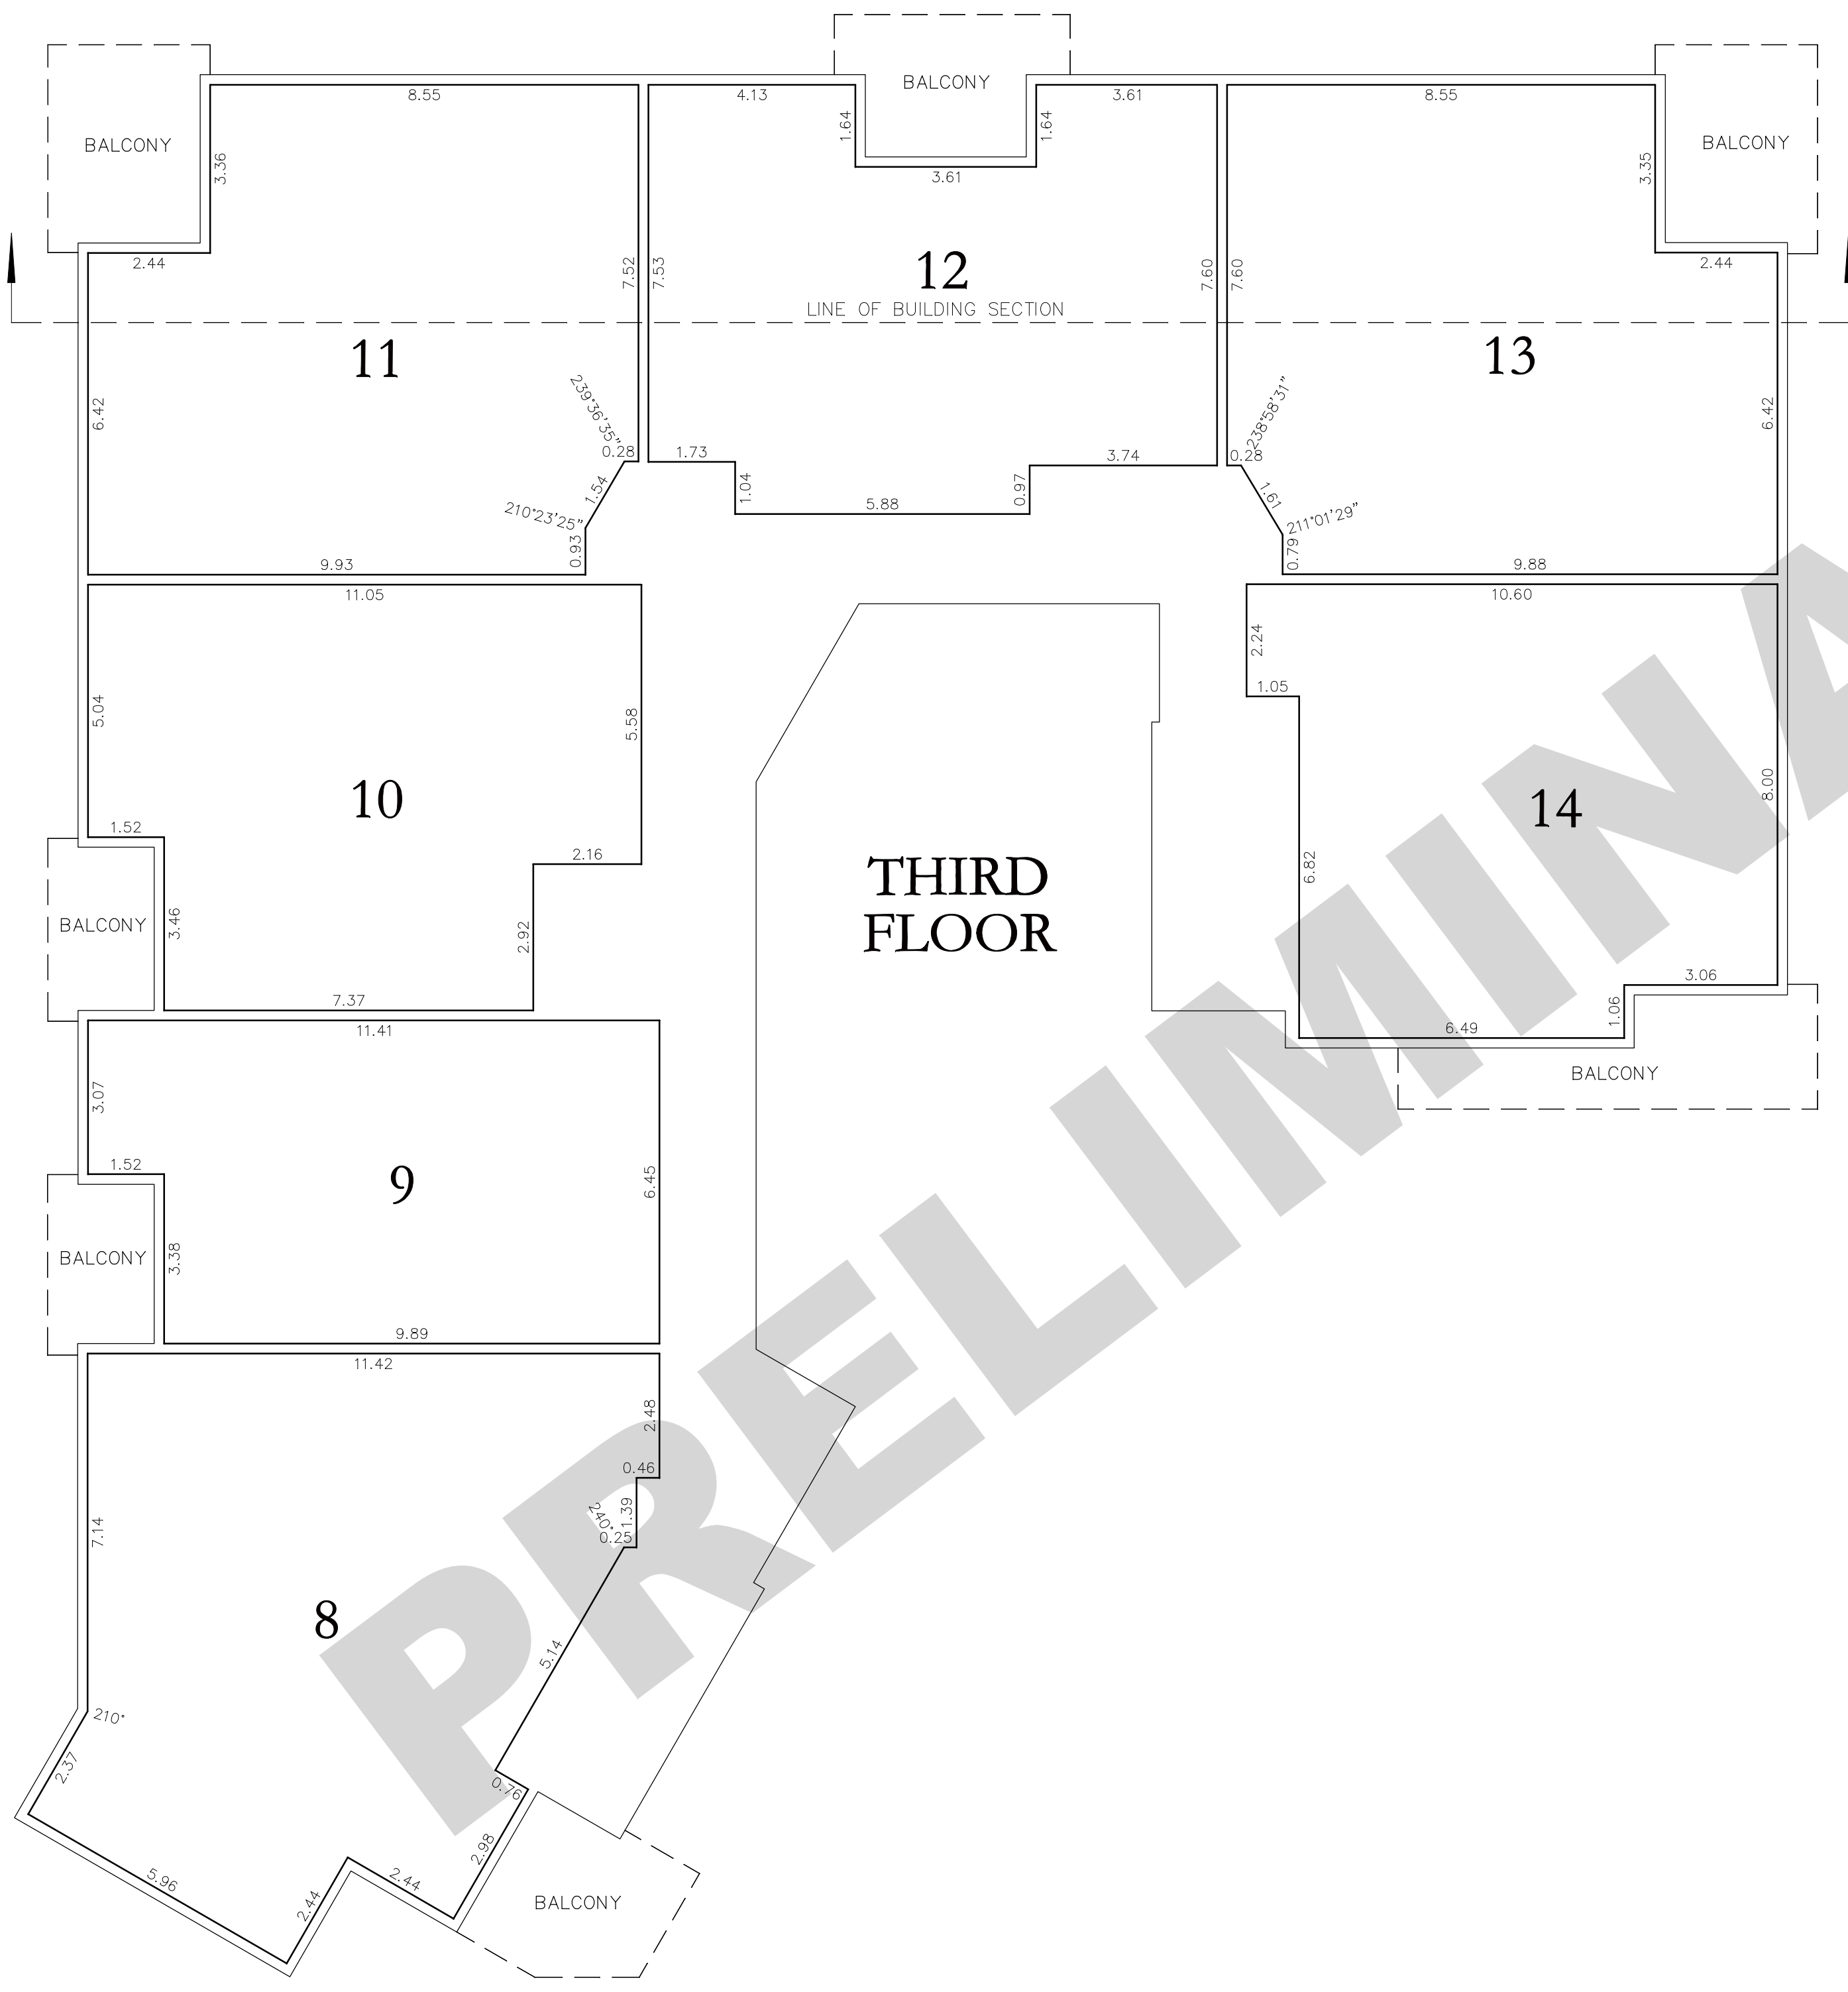


THIRD FLOOR

LEGEND
 - Dimensions shown are in metres and decimals thereof.
 - Measurements are shown along unit boundary.
 - Unit numbers are shown as 1, 2, 3, etc.
 - Unit boundaries are shown by a heavy solid line.

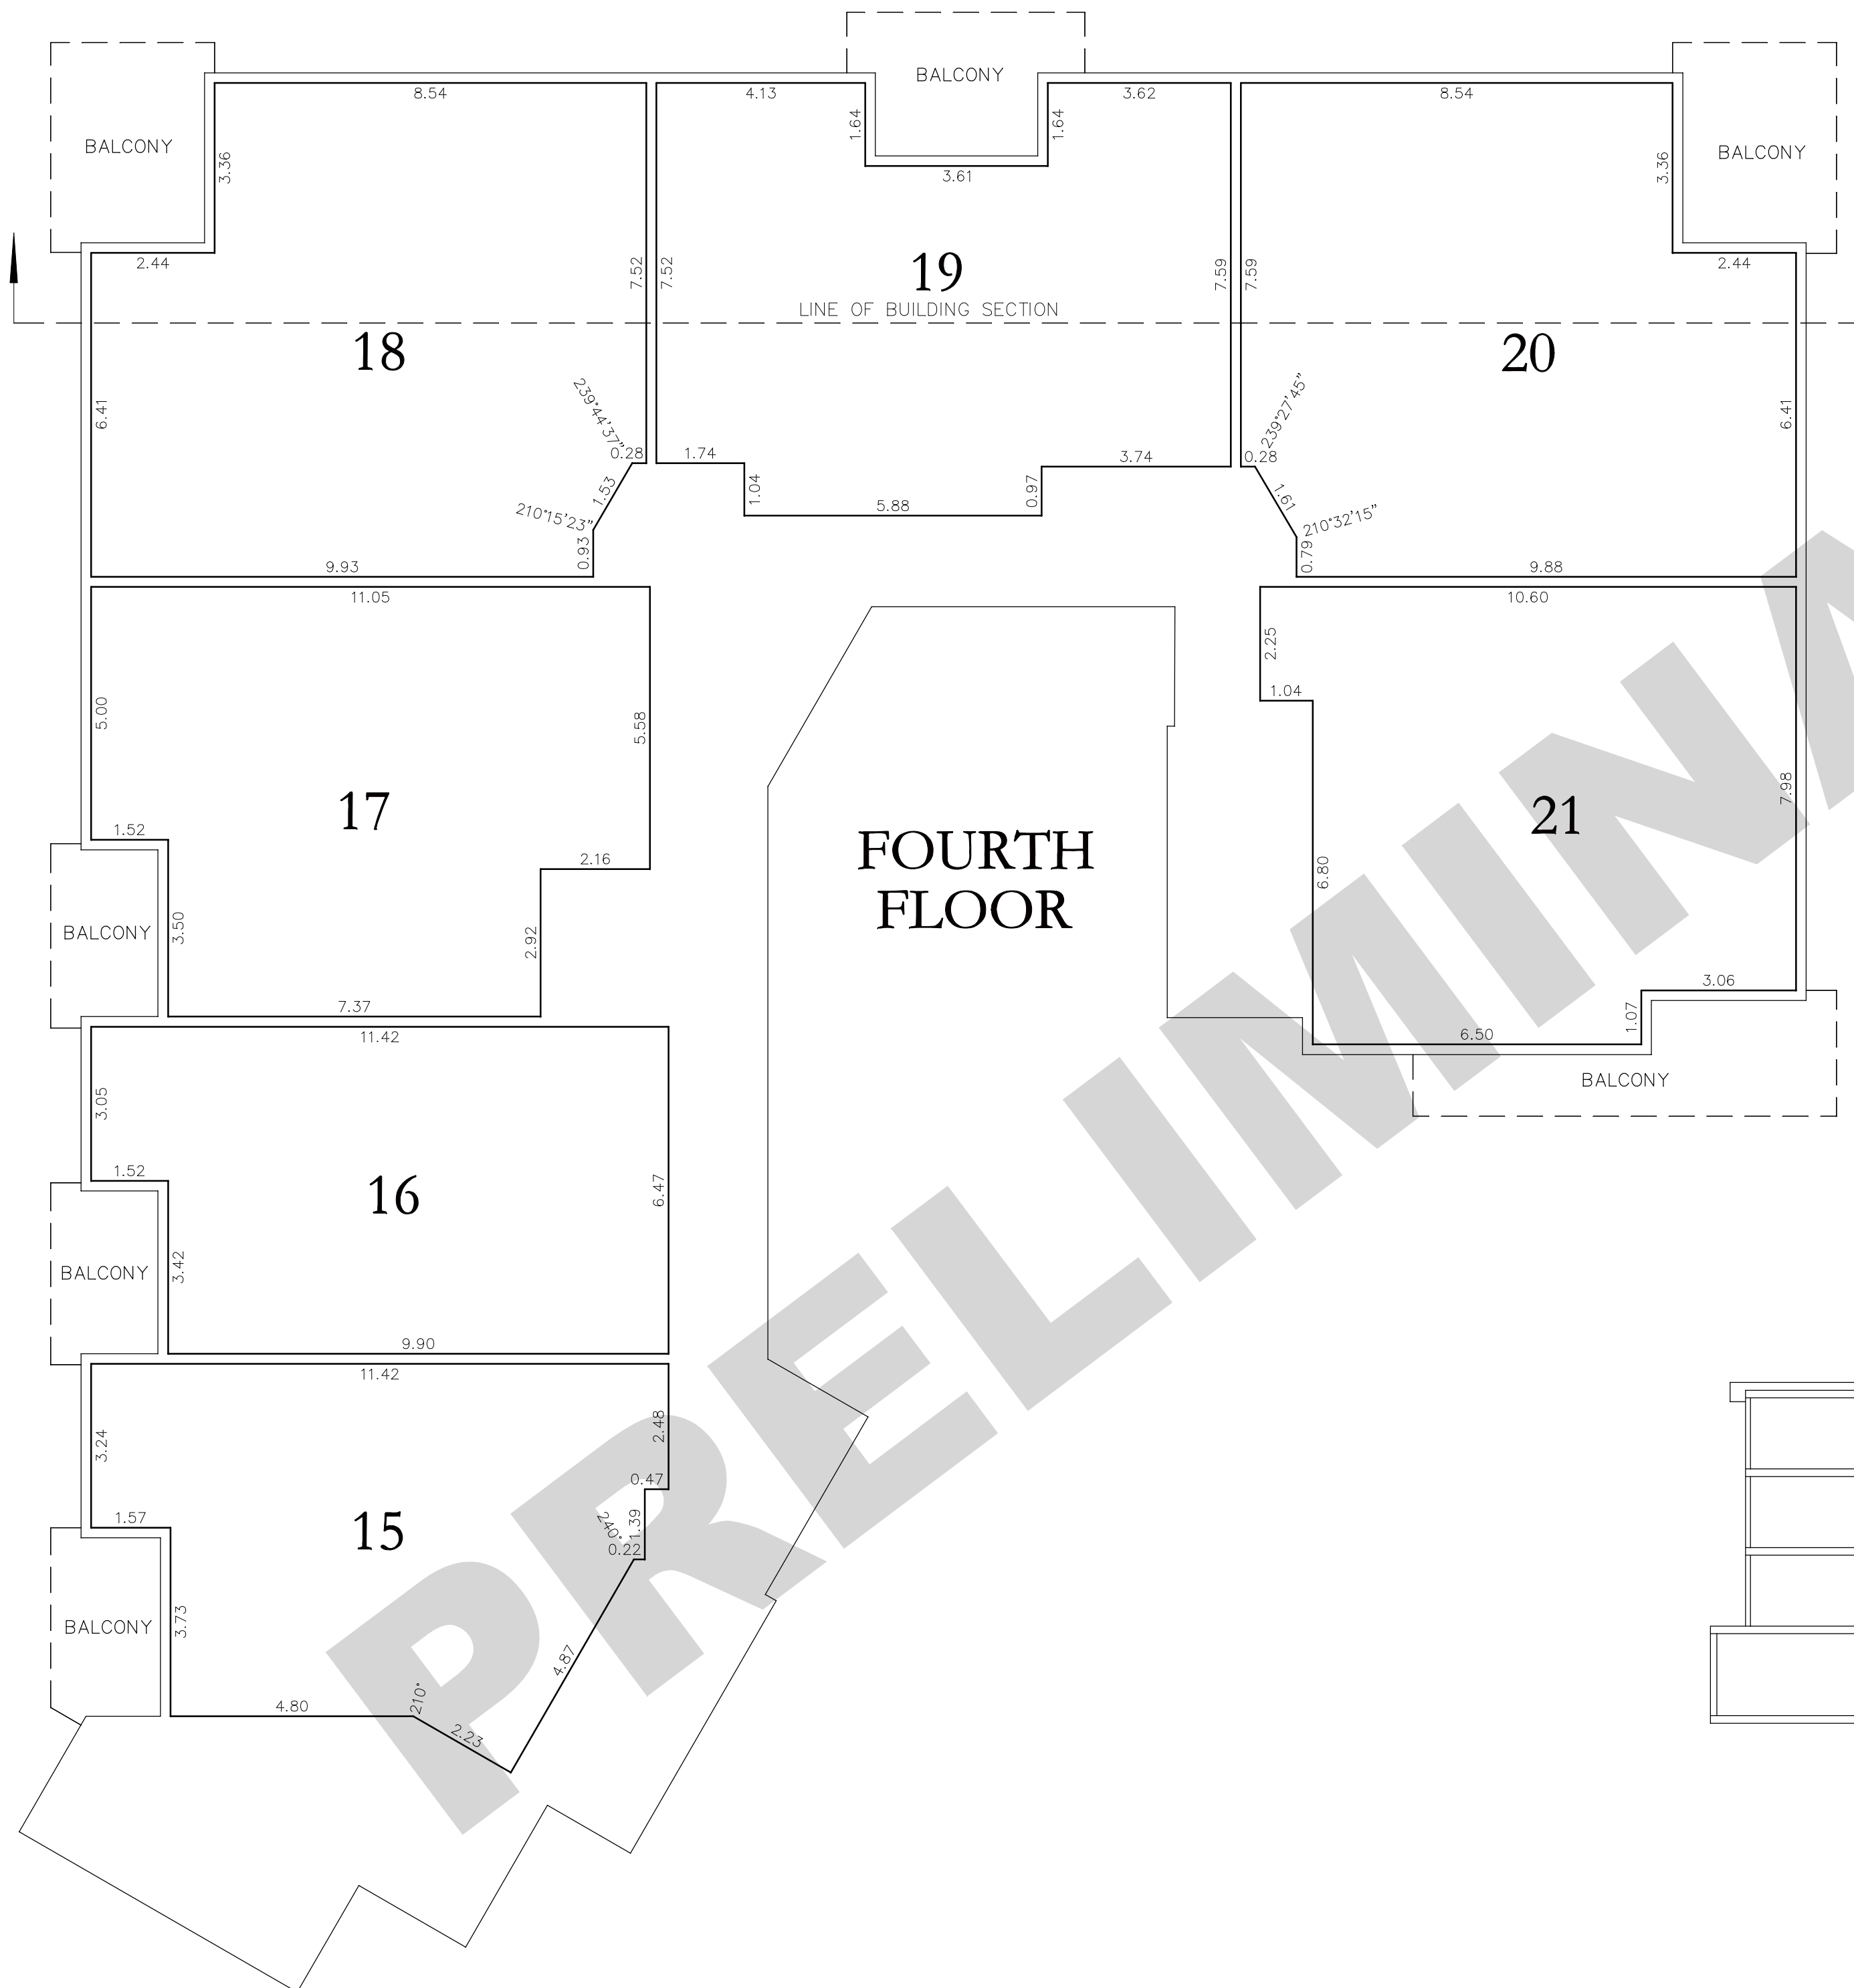

UNIT FACTOR & PARKING SCHEDULE

UNIT #	TYPE OF UNIT	UNIT FACTOR	AREA OF UNIT sq.m.	ASSIGNED PARKING STALL(s)	OTHER
1	RES. REG	587	108	P1 P22	
2	RES. REG	375	69	P2	
3	RES. REG	446	82	P3	
4	RES. REG	528	97	P4	
5	RES. REG	468	86	P5	
6	RES. REG	528	97	P6	
7	RES. REG	468	86	P7	
8	RES. REG	593	109	P8 P23	
9	RES. REG	375	69	P9	
10	RES. REG	446	82	P10	
11	RES. REG	528	97	P11	
12	RES. REG	468	86	P12	
13	RES. REG	528	97	P13	
14	RES. REG	468	86	P14	
15	RES. REG	381	70	P15 P24	
16	RES. REG	375	69	P16	
17	RES. REG	446	82	P17	
18	RES. REG	528	97	P18	
19	RES. REG	468	86	P19	
20	RES. REG	528	97	P20	
21	RES. REG	468	86	P21	
TOTAL		10,000			

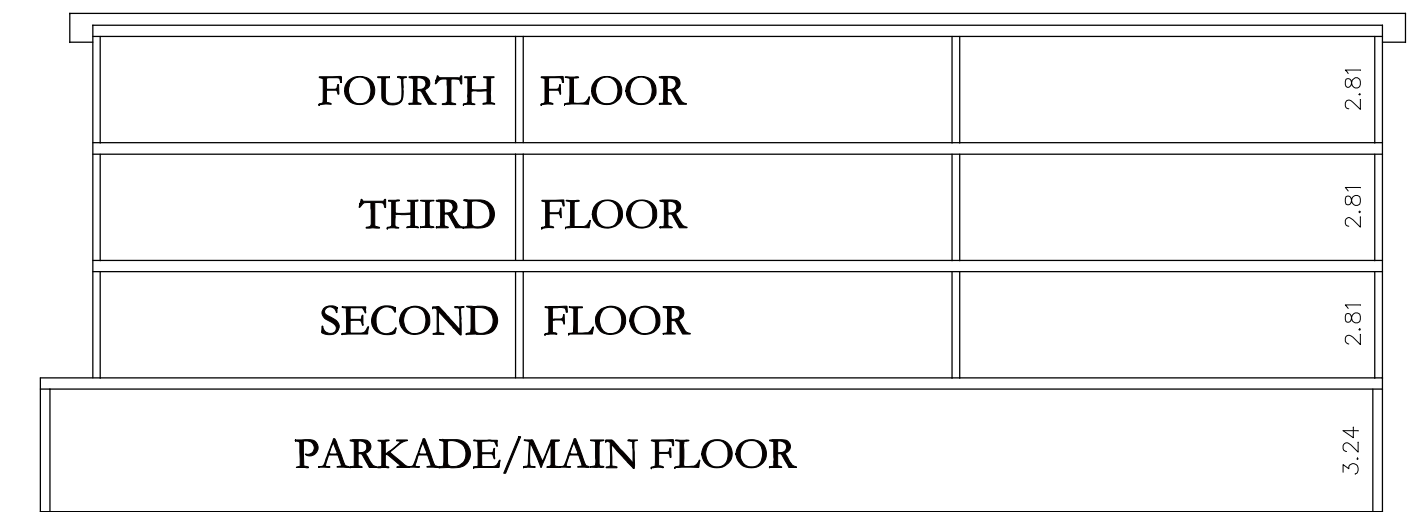

BUILDING SECTION
NOT TO SCALE